



Conservatory at 1' = 1/8" Scale

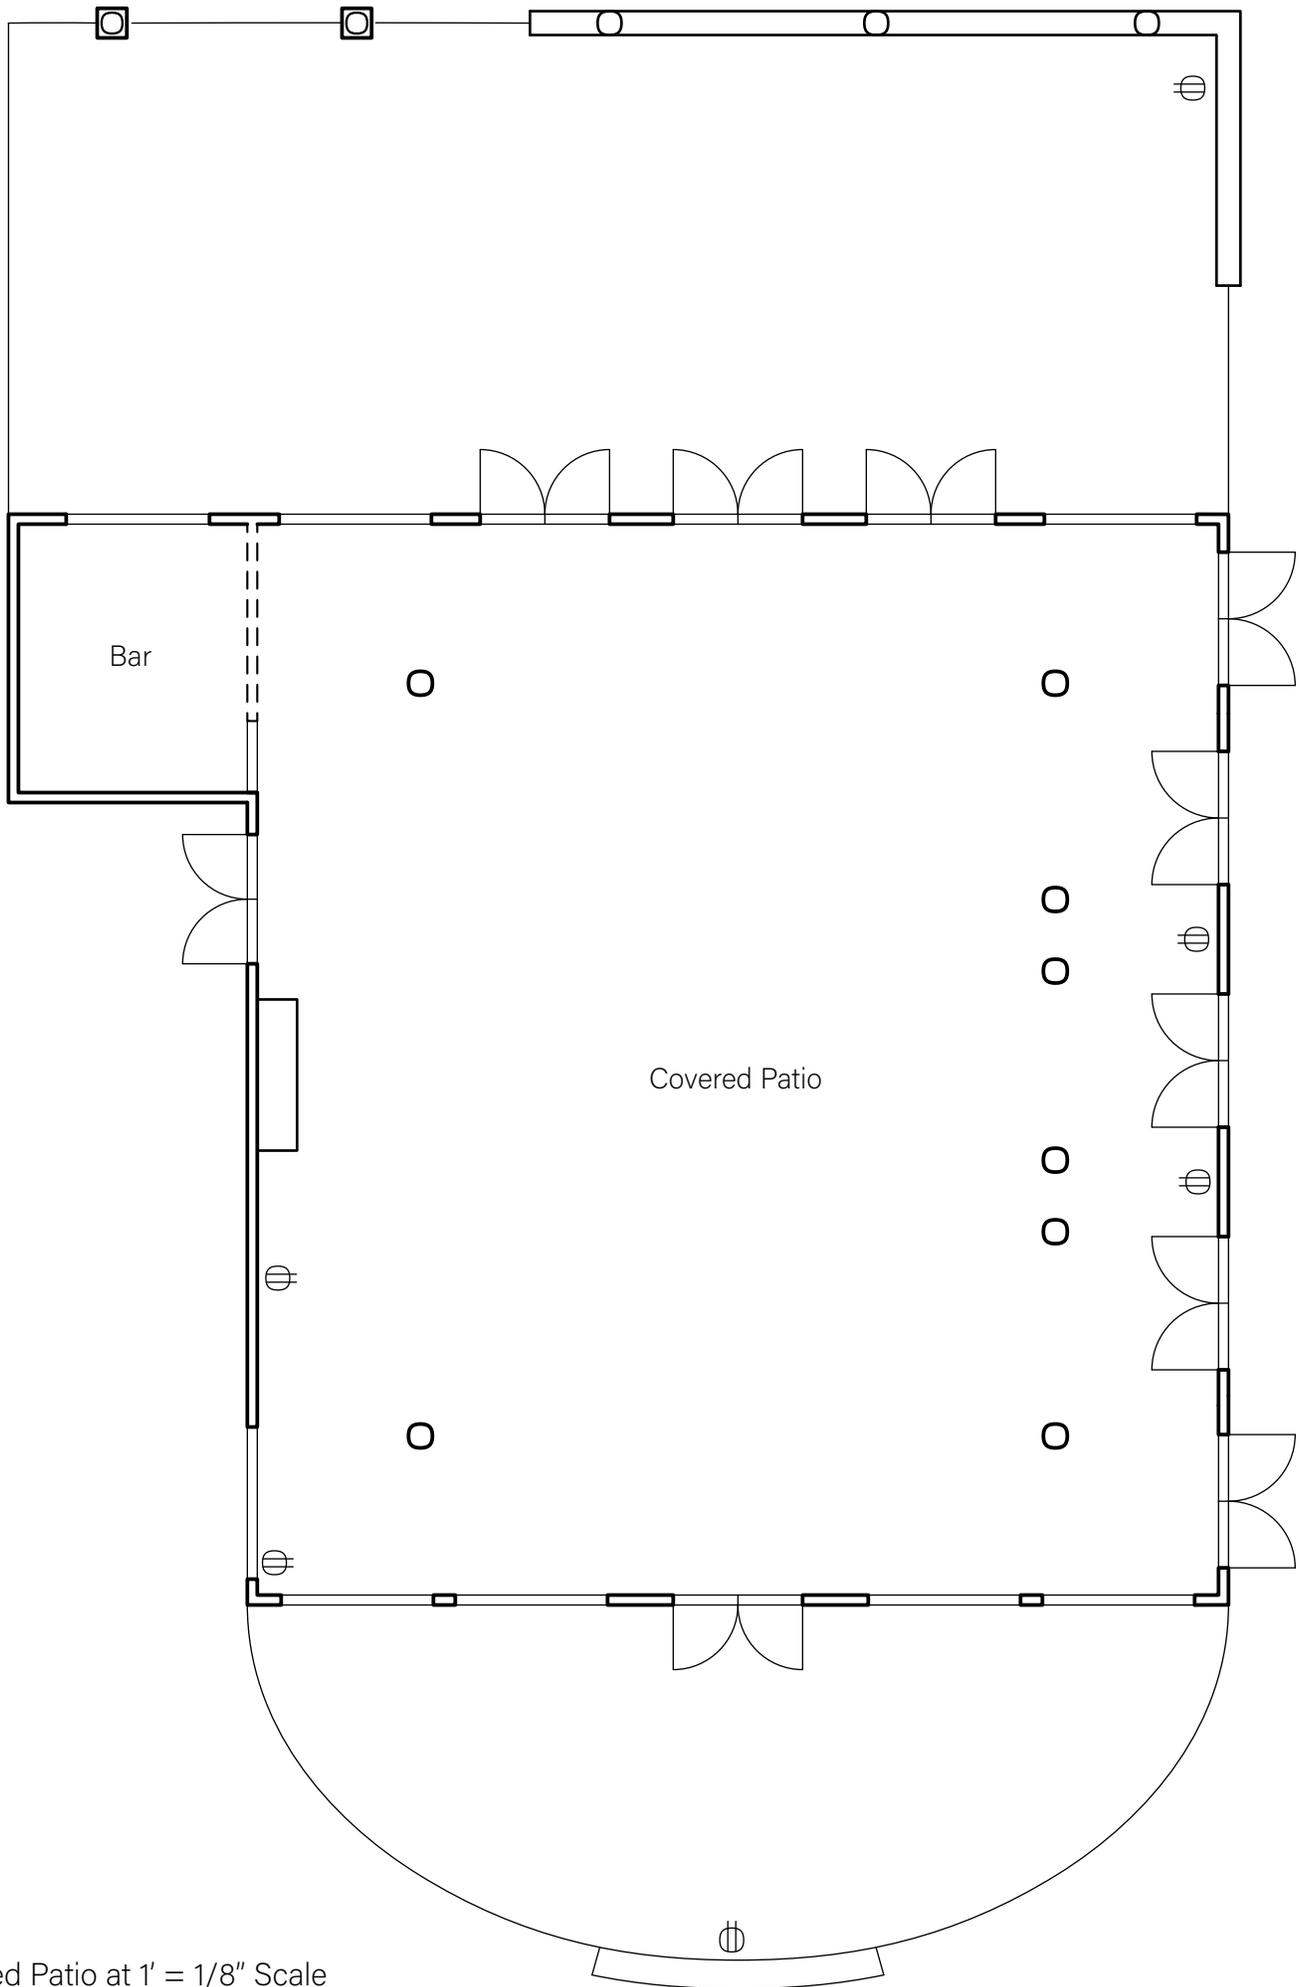

Covered Patio at 1' = 1/8" Scale

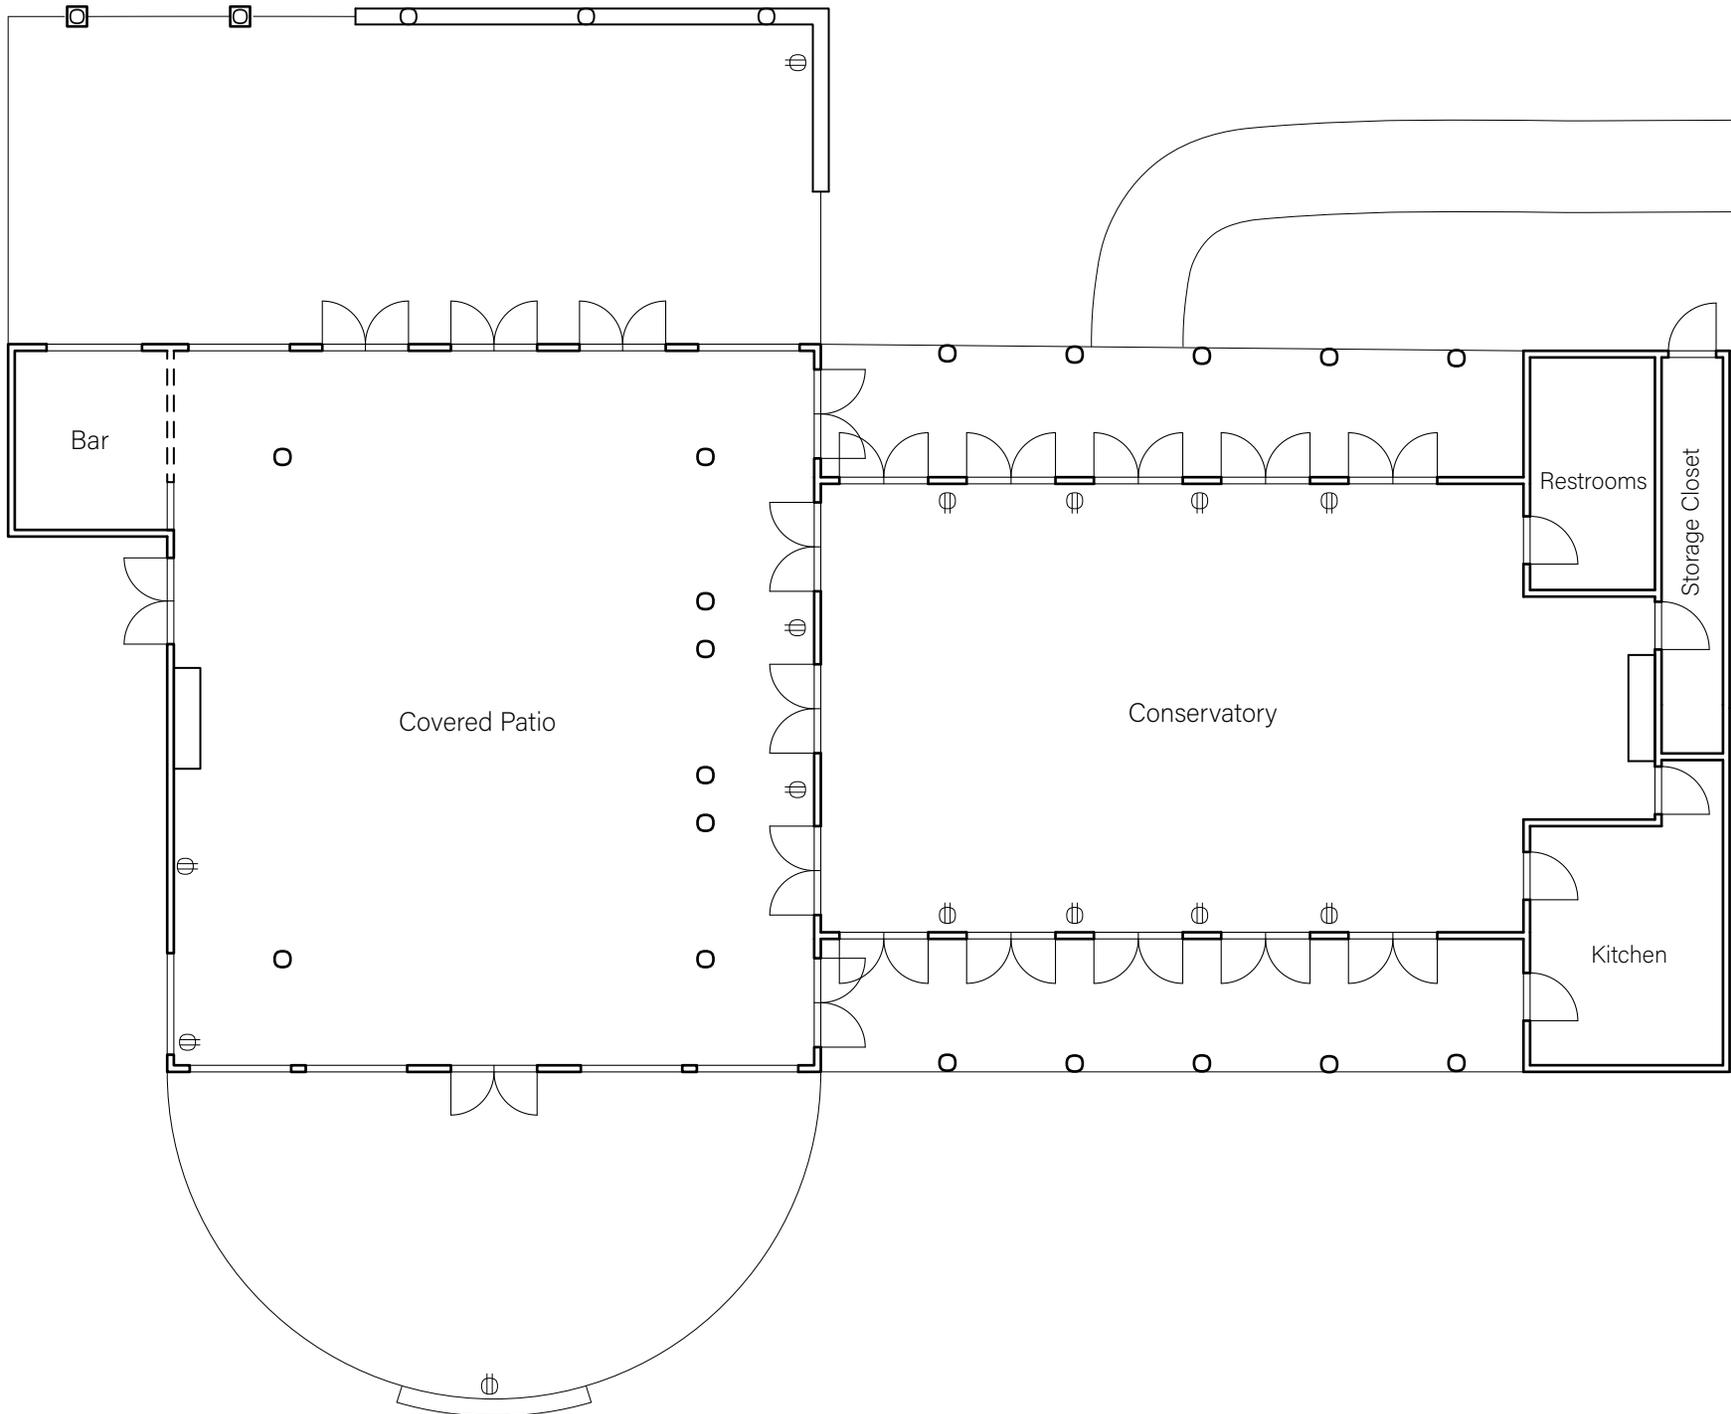

Conservatory and Covered Patio at 1' = 1/12" Scale

